



KEB 하나은행

서교동 지점

이전 공사

-- TYPE

17.73m² / 5.37py

2018.


1F FLOOR PLAN

변경후

1/100

--

000

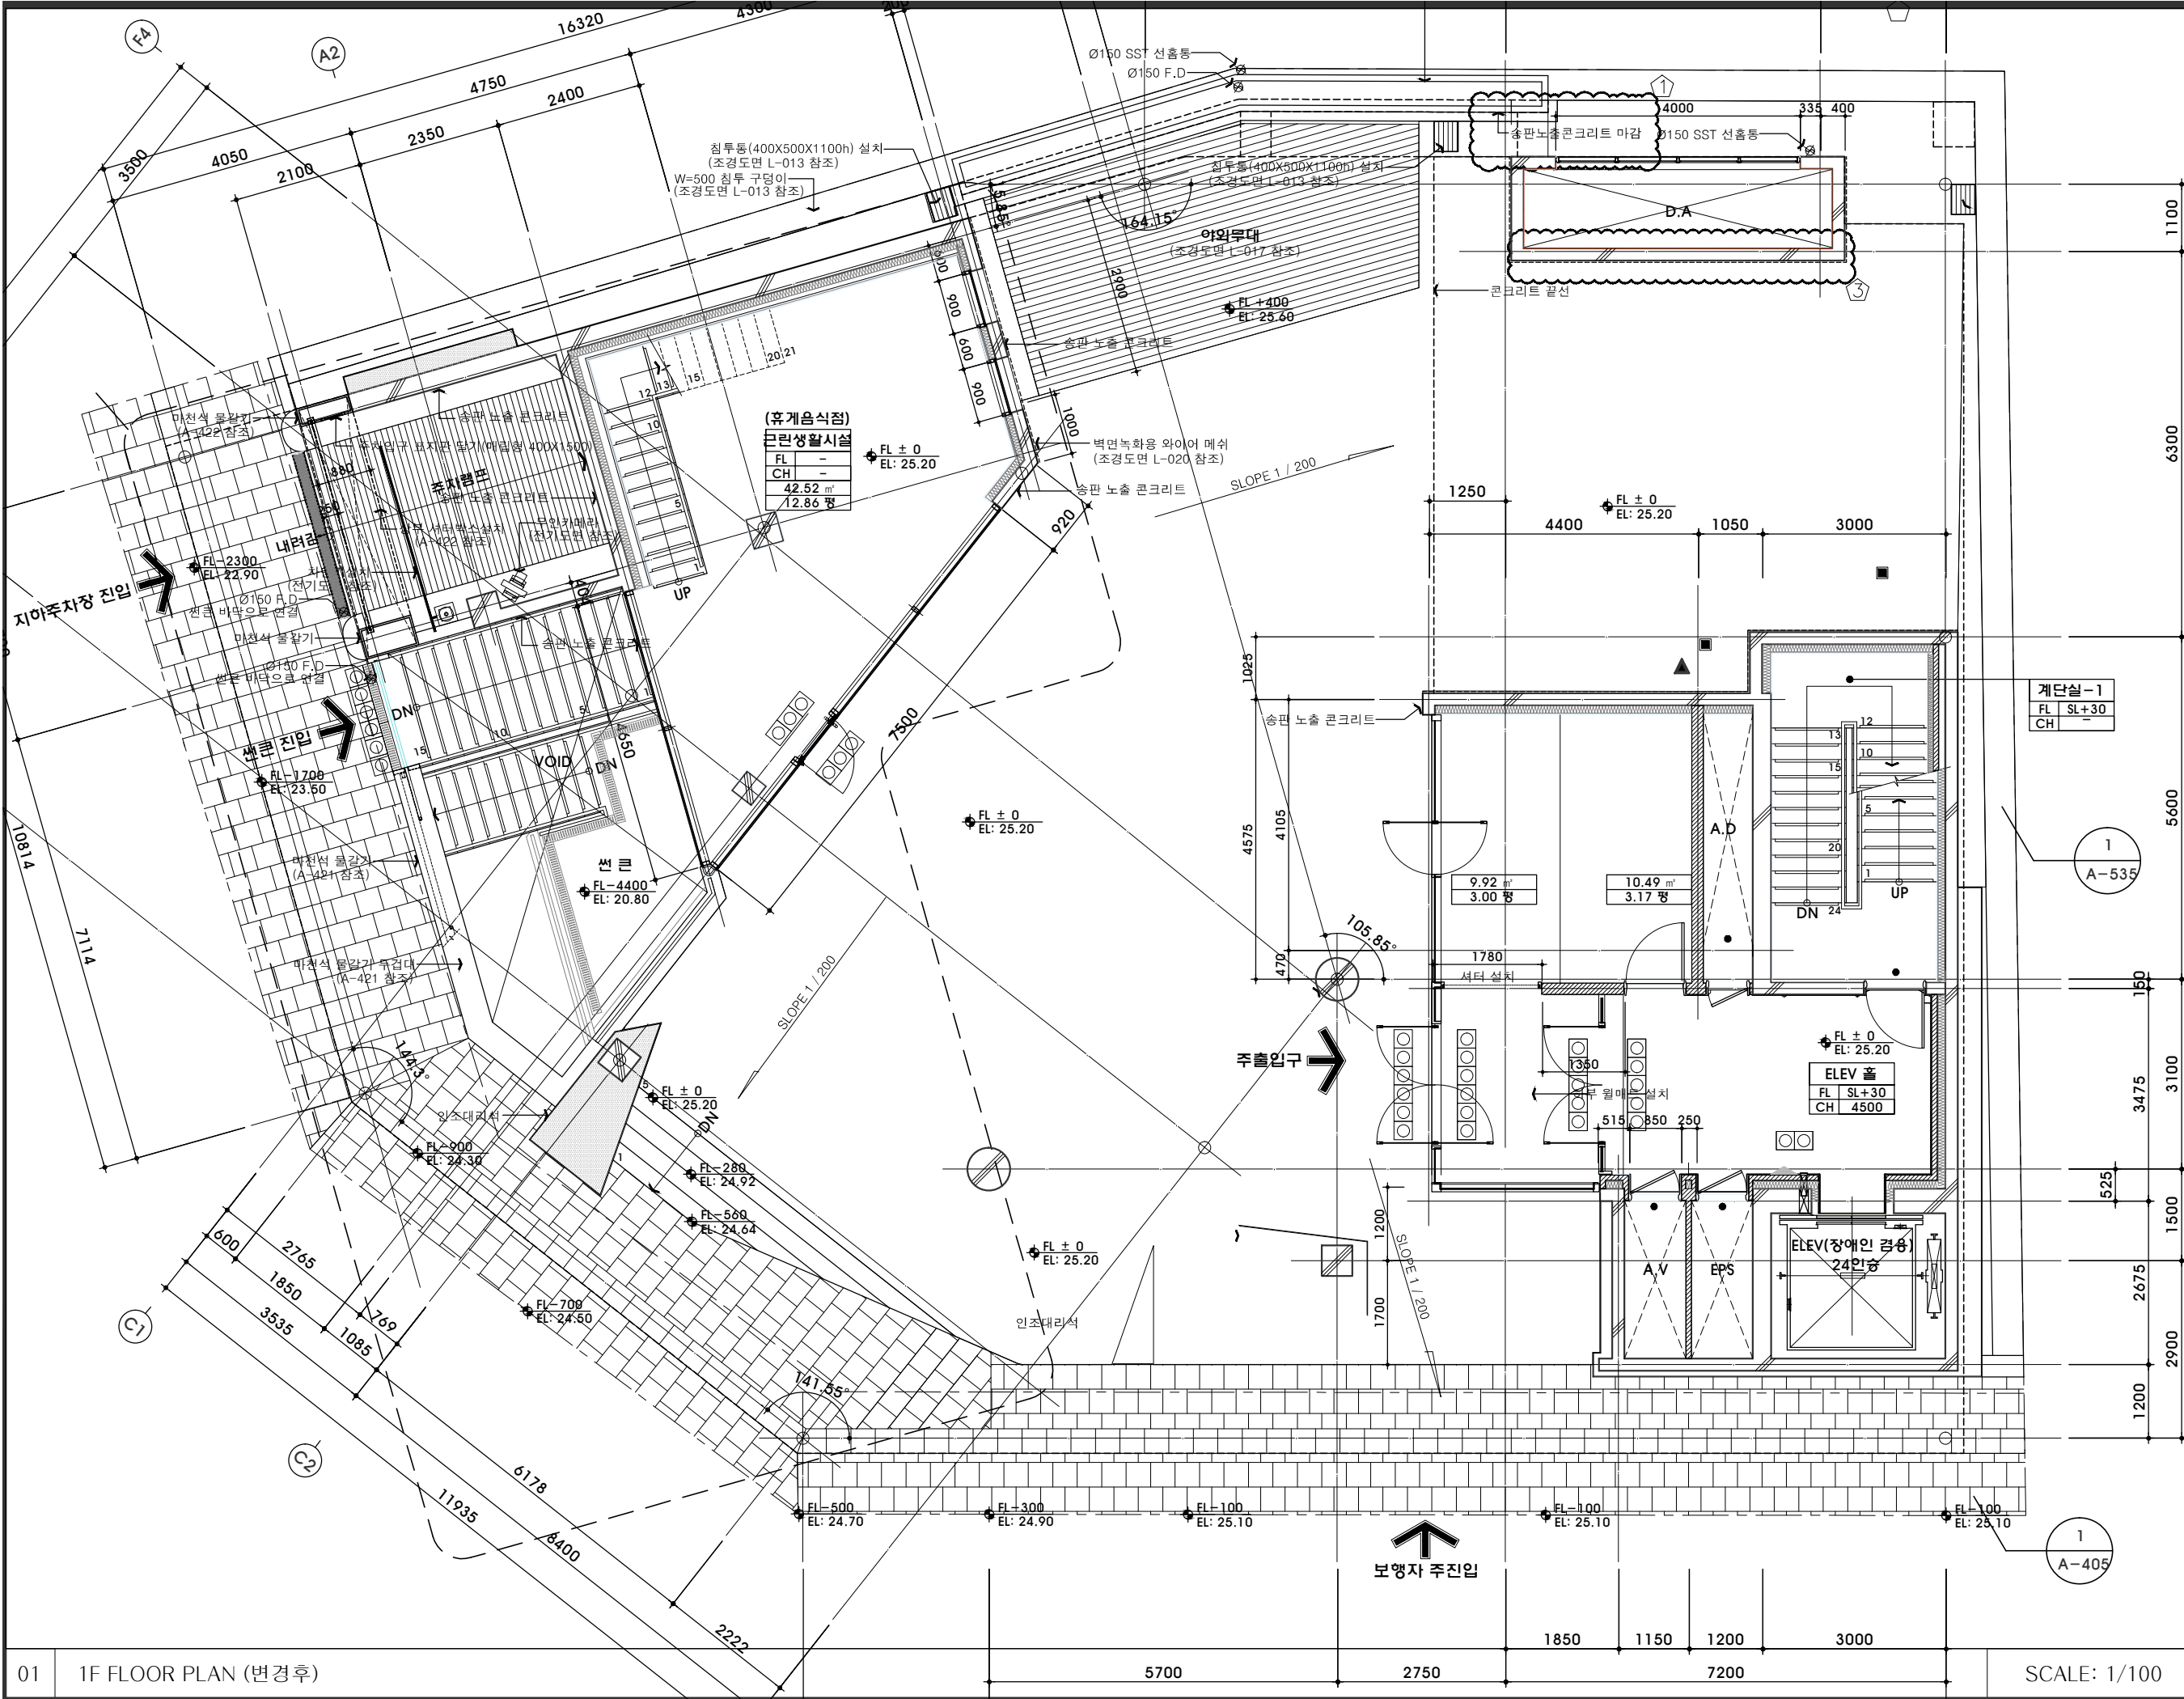

01 1F FLOOR PLAN (변경후)

SCALE: 1/100