



KEB 하나은행

서교동 지점

이전 공사

-- TYPE

208.34㎡ / 63.02py


2018.

3F FLOOR PLAN
AFTER

1/100

--

000

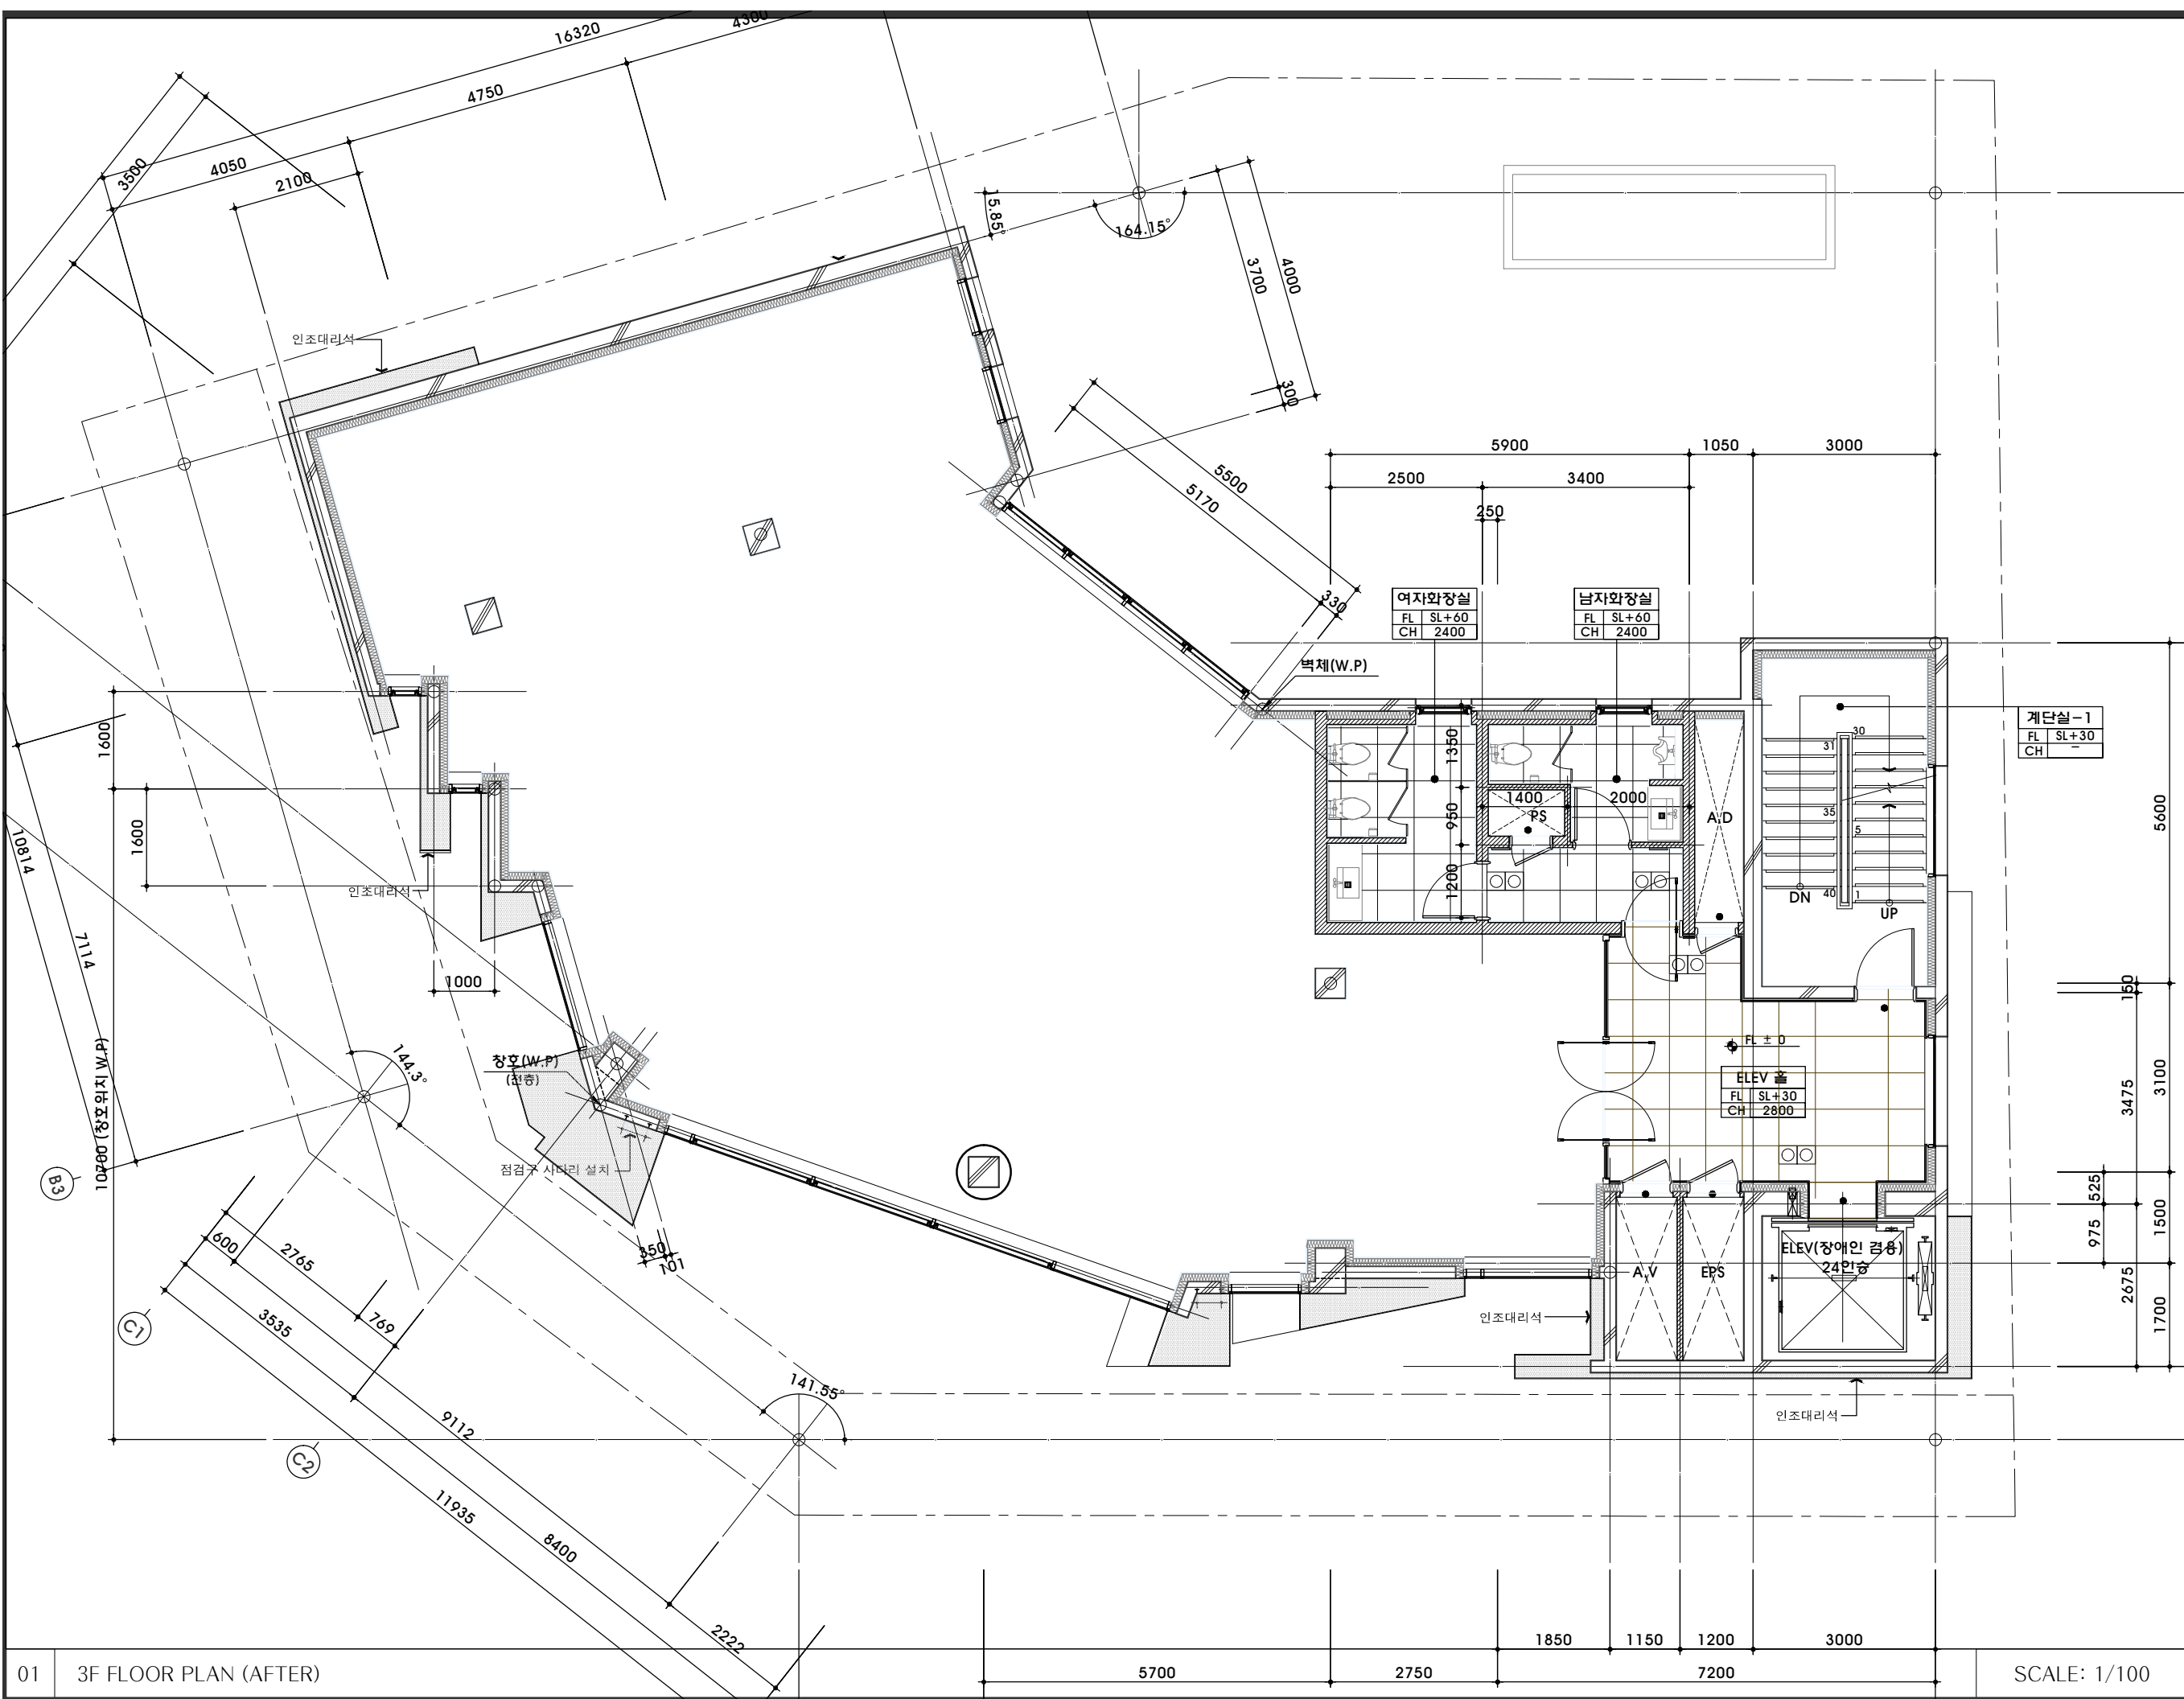

01 3F FLOOR PLAN (AFTER)

SCALE: 1/100